

SQUARE


VILLAGE GREEN STREET

RETAIL STREET

TREAT BOULEVARD

JONES ROAD

IRON HORSE TRAIL

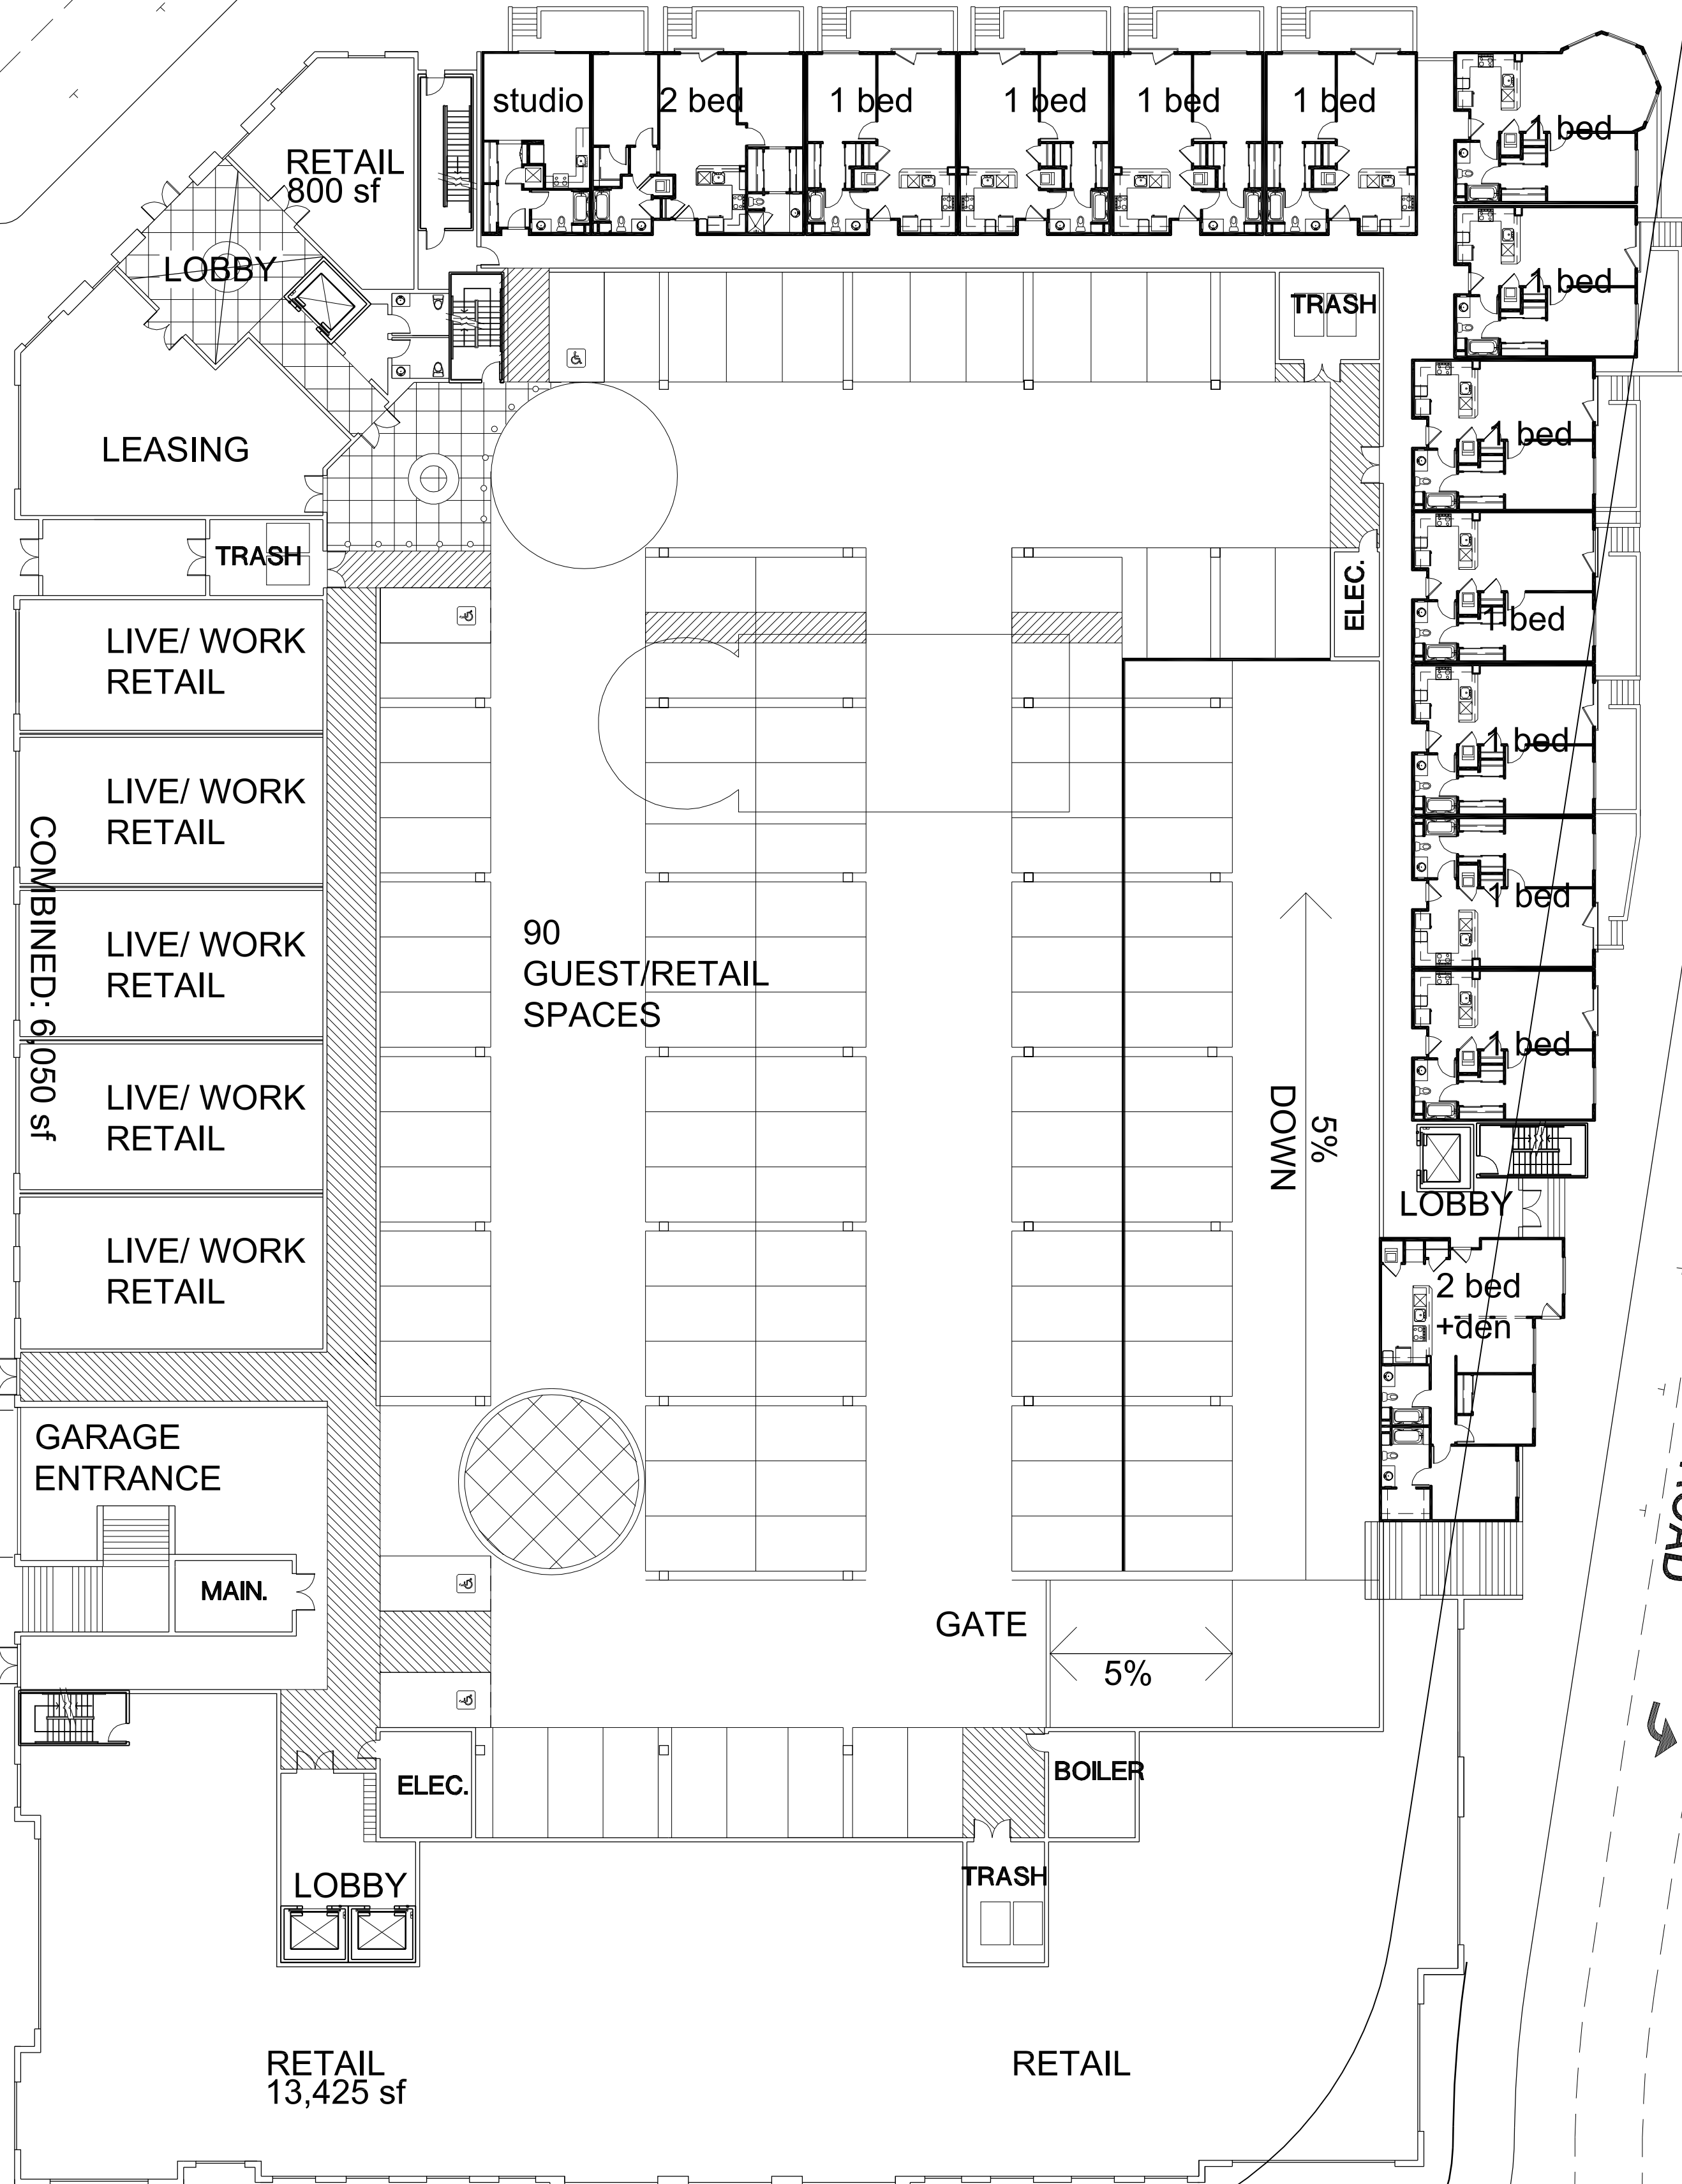

BLOCK B
LEVEL 1 - STREET

REDUCE PRINTS - N.T.S.

1" = 20'-0"

PLEASANT HILL BART TRANSIT VILLAGE
PLEASANT HILL BART TRANSIT VILLAGE ASSOCIATES, LLC

